




POST BASE DETAIL

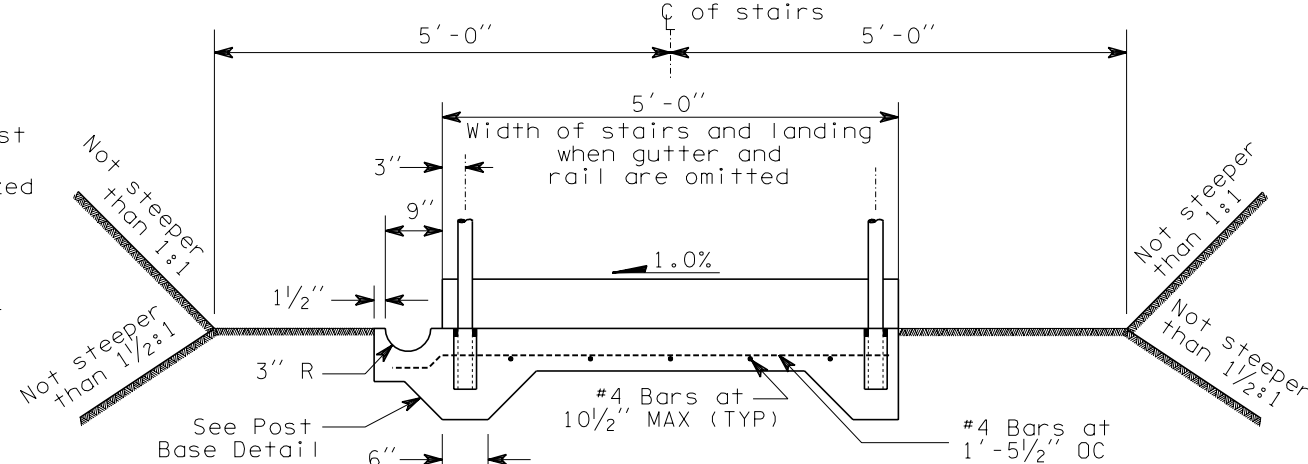

SLAB AND GRADING SECTION


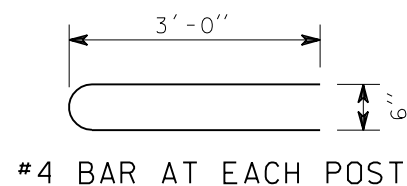


#4 BAR AT EACH POST

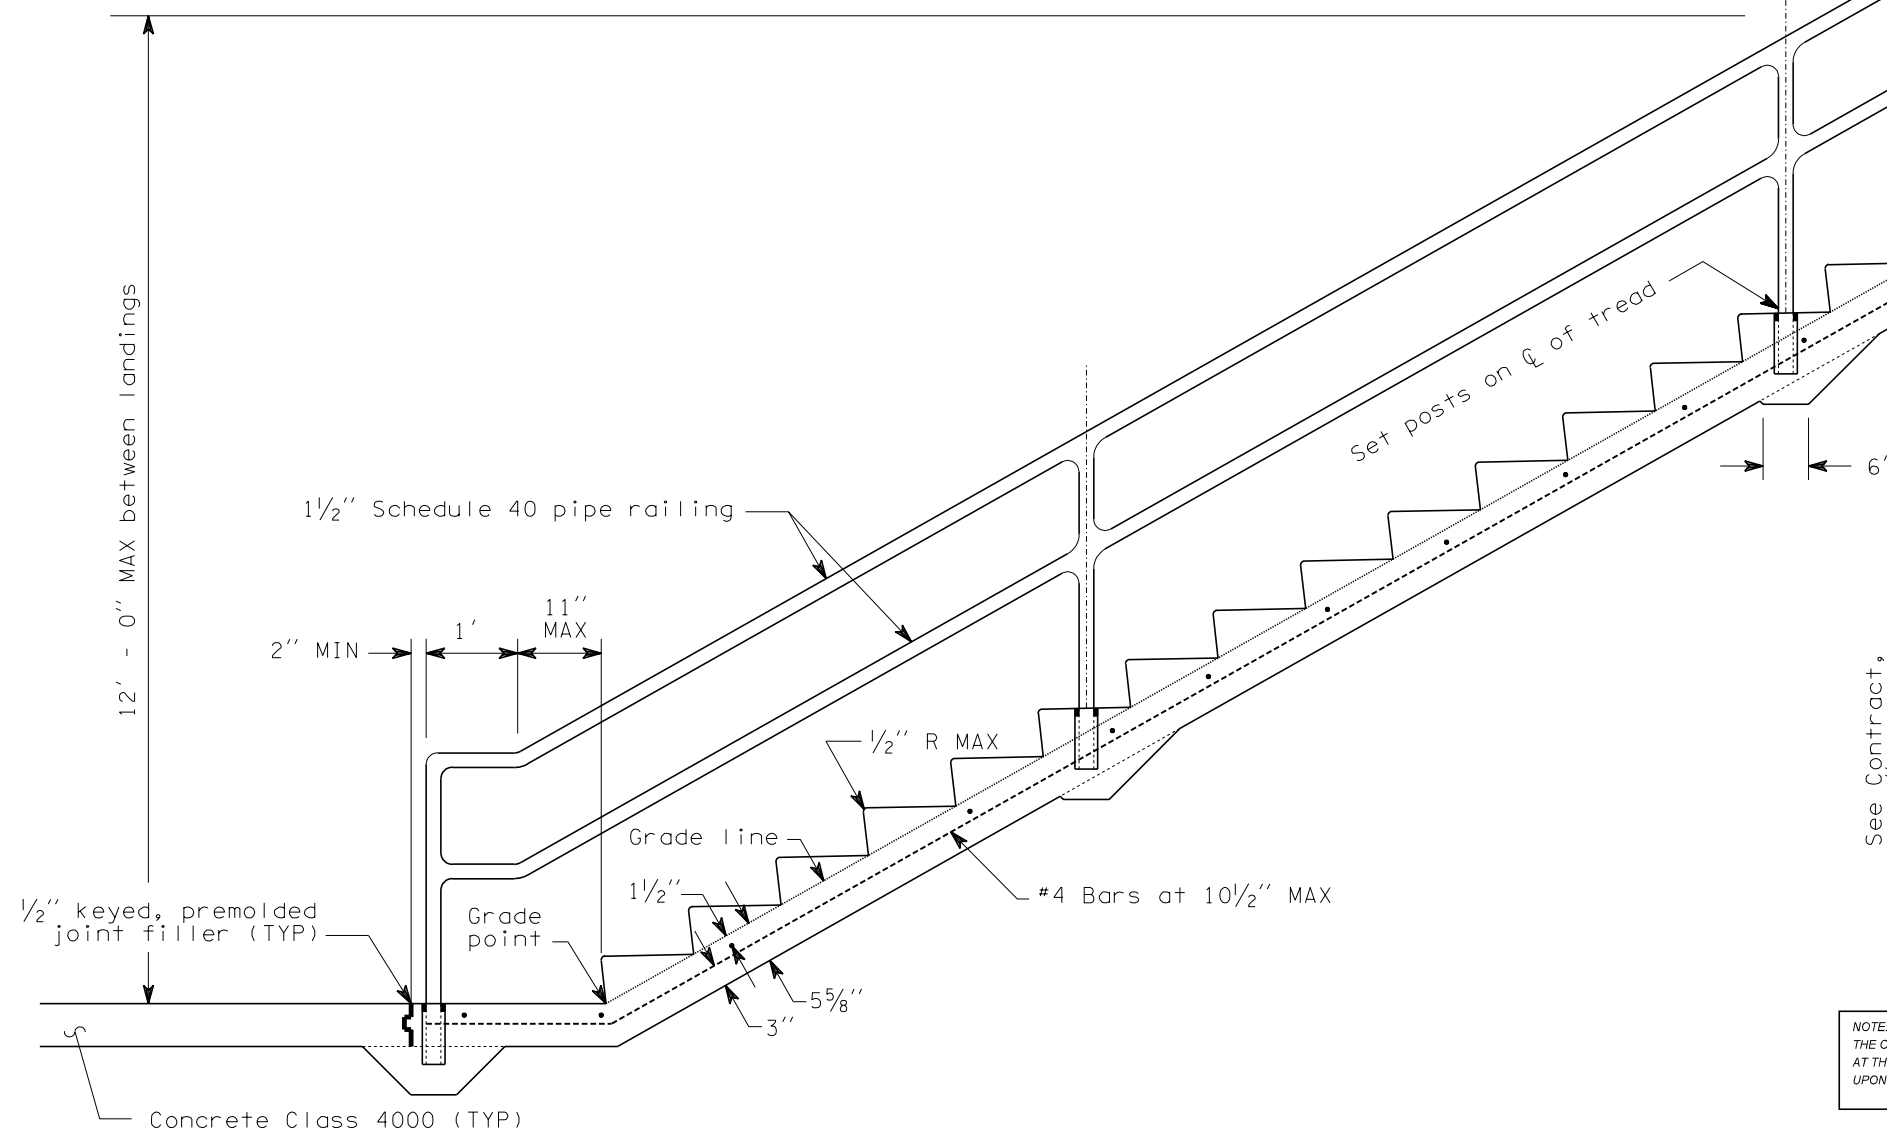

NOTES

1. Manufacturer shall submit shop drawings of pipe railing for review. Design shall be in accordance with AASHTO specifications.
2. Aluminum pipe railing shall have no external surface welds.

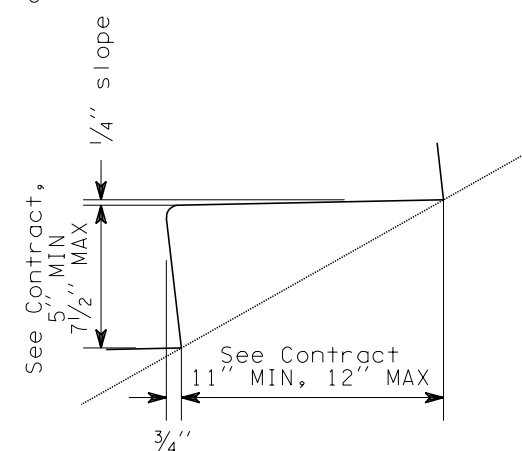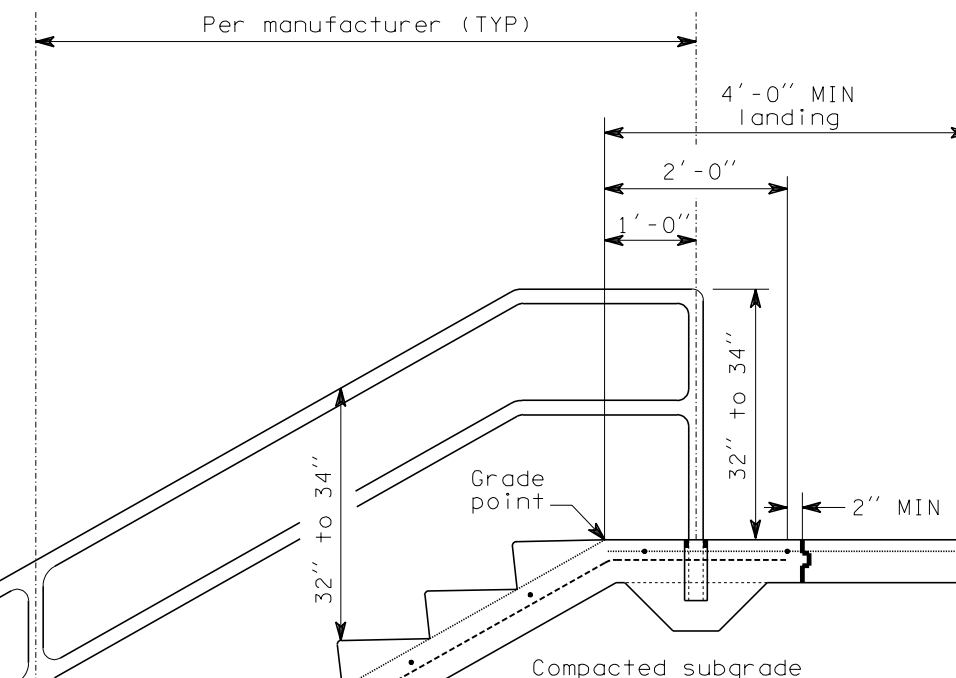

TREAD SHAPE DETAIL



CEMENT CONCRETE STAIRWAY  
CONSTRUCTION DETAILS  
STANDARD PLAN H-10

NOTE: THIS PLAN IS NOT A LEGAL ENGINEERING DOCUMENT BUT AN ELECTRONIC DUPLICATE. THE ORIGINAL, SIGNED BY THE ENGINEER AND APPROVED FOR PUBLICATION, IS KEPT ON FILE AT THE WASHINGTON STATE DEPARTMENT OF TRANSPORTATION. A COPY MAY BE OBTAINED UPON REQUEST.

APPROVED FOR PUBLICATION

Brian Ziegler

STATE DESIGN ENGINEER

5/29/98

DATE



WASHINGTON STATE DEPARTMENT OF TRANSPORTATION  
OLYMPIA, WASHINGTON